


ALBANY SHED CO
FLOOR PLAN: 1810 MAJOR 5.4 x 3.0m approx.

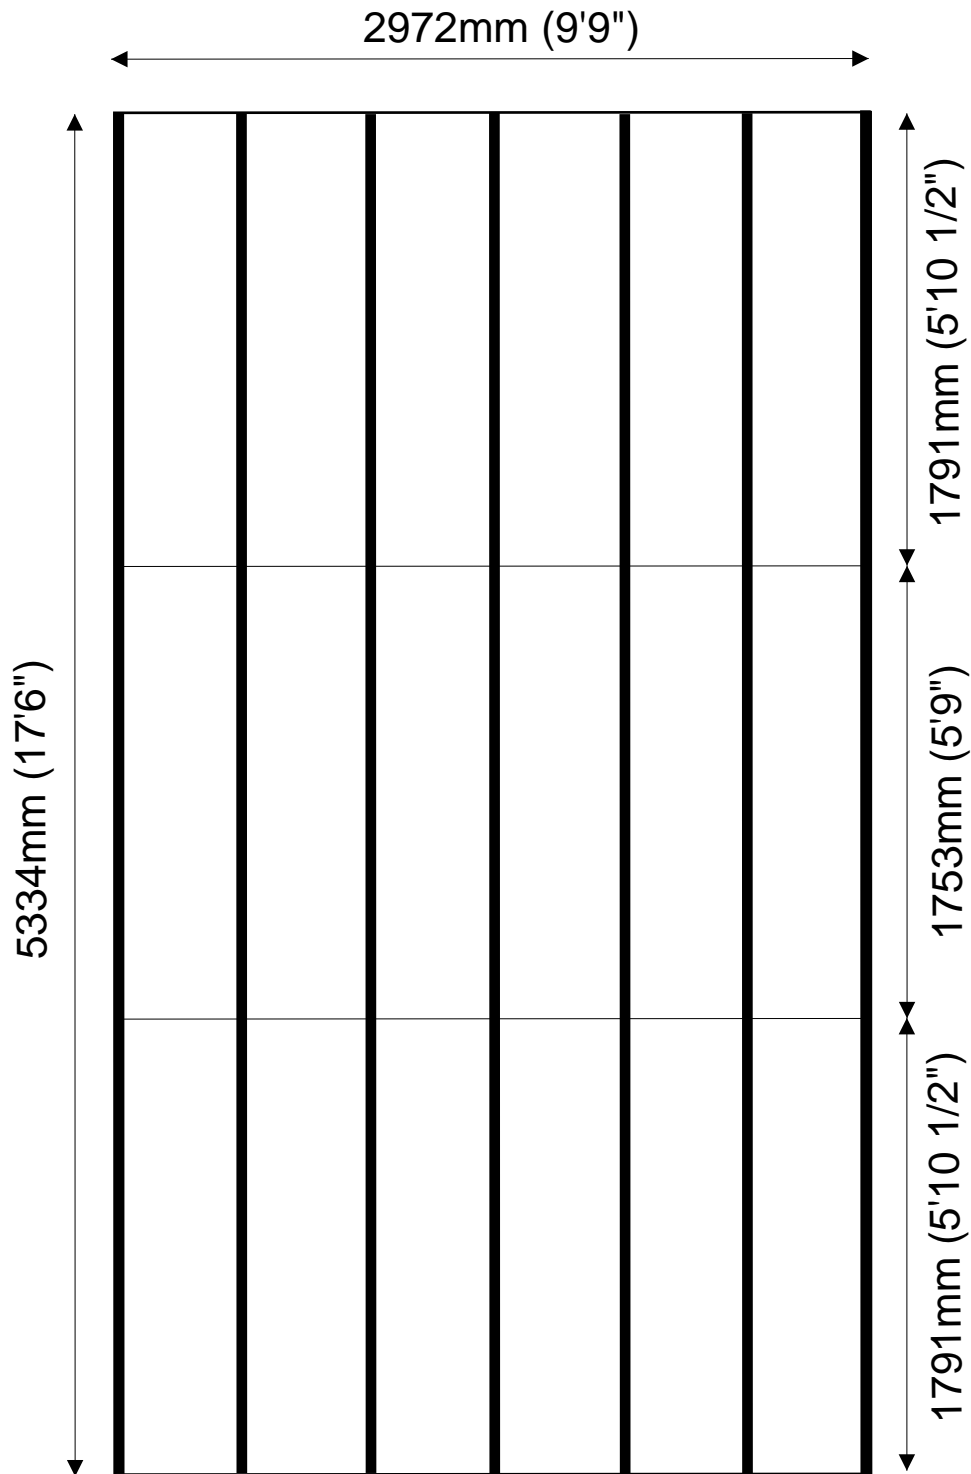

If using bearers we suggest 10 at 10ft (3.0m)
We reserve the right to alter design without prior notice